


NO.	DATE:	REVISIONS:

DRAWN BY: D.H.
 DATE: 11/4/08
 SCALE: 1/4" = 1'-0"
 JOB #:
 APPROVED BY:
 OWNERS:
 CONTRACTOR:

HALLBECK HOMES INC.
 4101 Fieldstone Rd. Champaign, IL 61822 217-359-7799
 www.HallbeckHomes.com
 The Greens at Lincolnshire Fields, Champaign, IL
 Unit 15 and 16
Rear & Left Side Elevations

Designers and Builders
 of
 Champaign
 Since 1984

PLAN: D 2804
 DRAWING NUMBER: 6

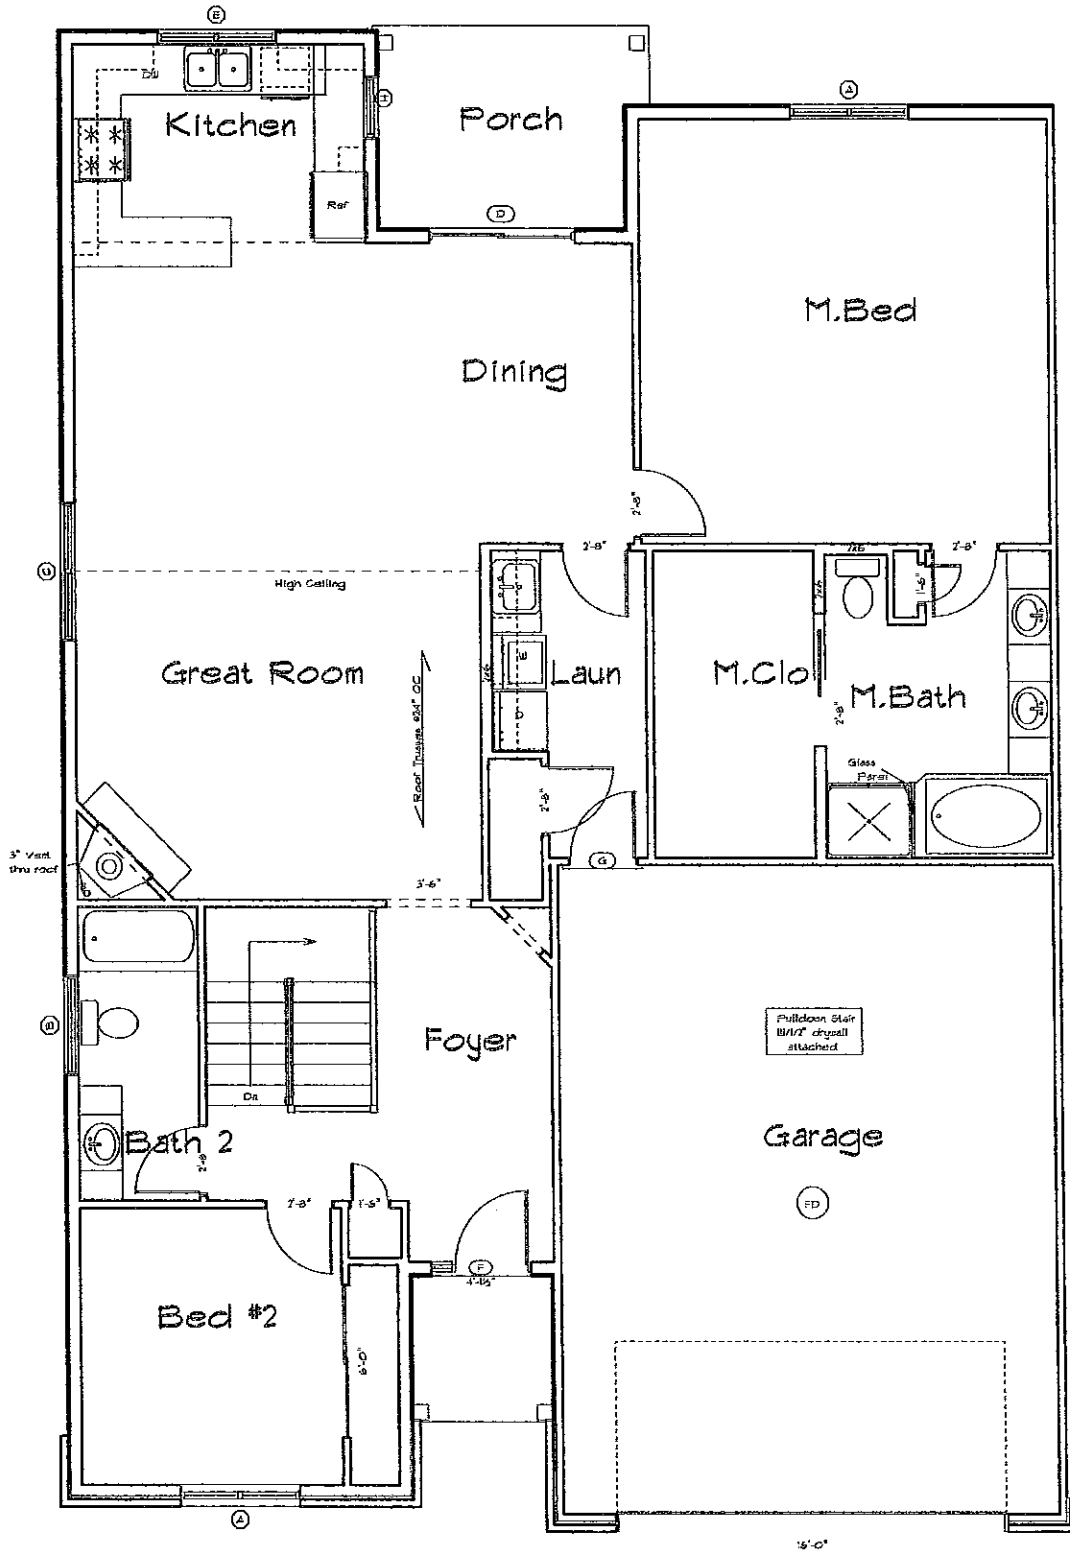

Square Footage Data:	
Unit 15 (Left)	170 SF
Basement	
Unit 16 (Left)	170 SF
Garage	
Unit 16 (Left)	540 SF

DRAWING NUMBER	PLAN	CONTRACTOR	OWNERS	APPROVED BY:	JOB #	SCALE:	DATE:	DRAWN BY:	NO.	DATE:	REVISIONS:
D 2804						1/4" = 1'-0"	11/14/08	DJH			

HALLBECK HOMES INC.


4101 Fieldstone Rd. Champaign, IL 61822 217-359-7799
www.HallbeckHomes.com

The Greens at Lincolnshire Fields, Champaign, IL
Unit 15 and 16

1st Floor Plan

Designers and Builders
of Country Homes
Since 1964



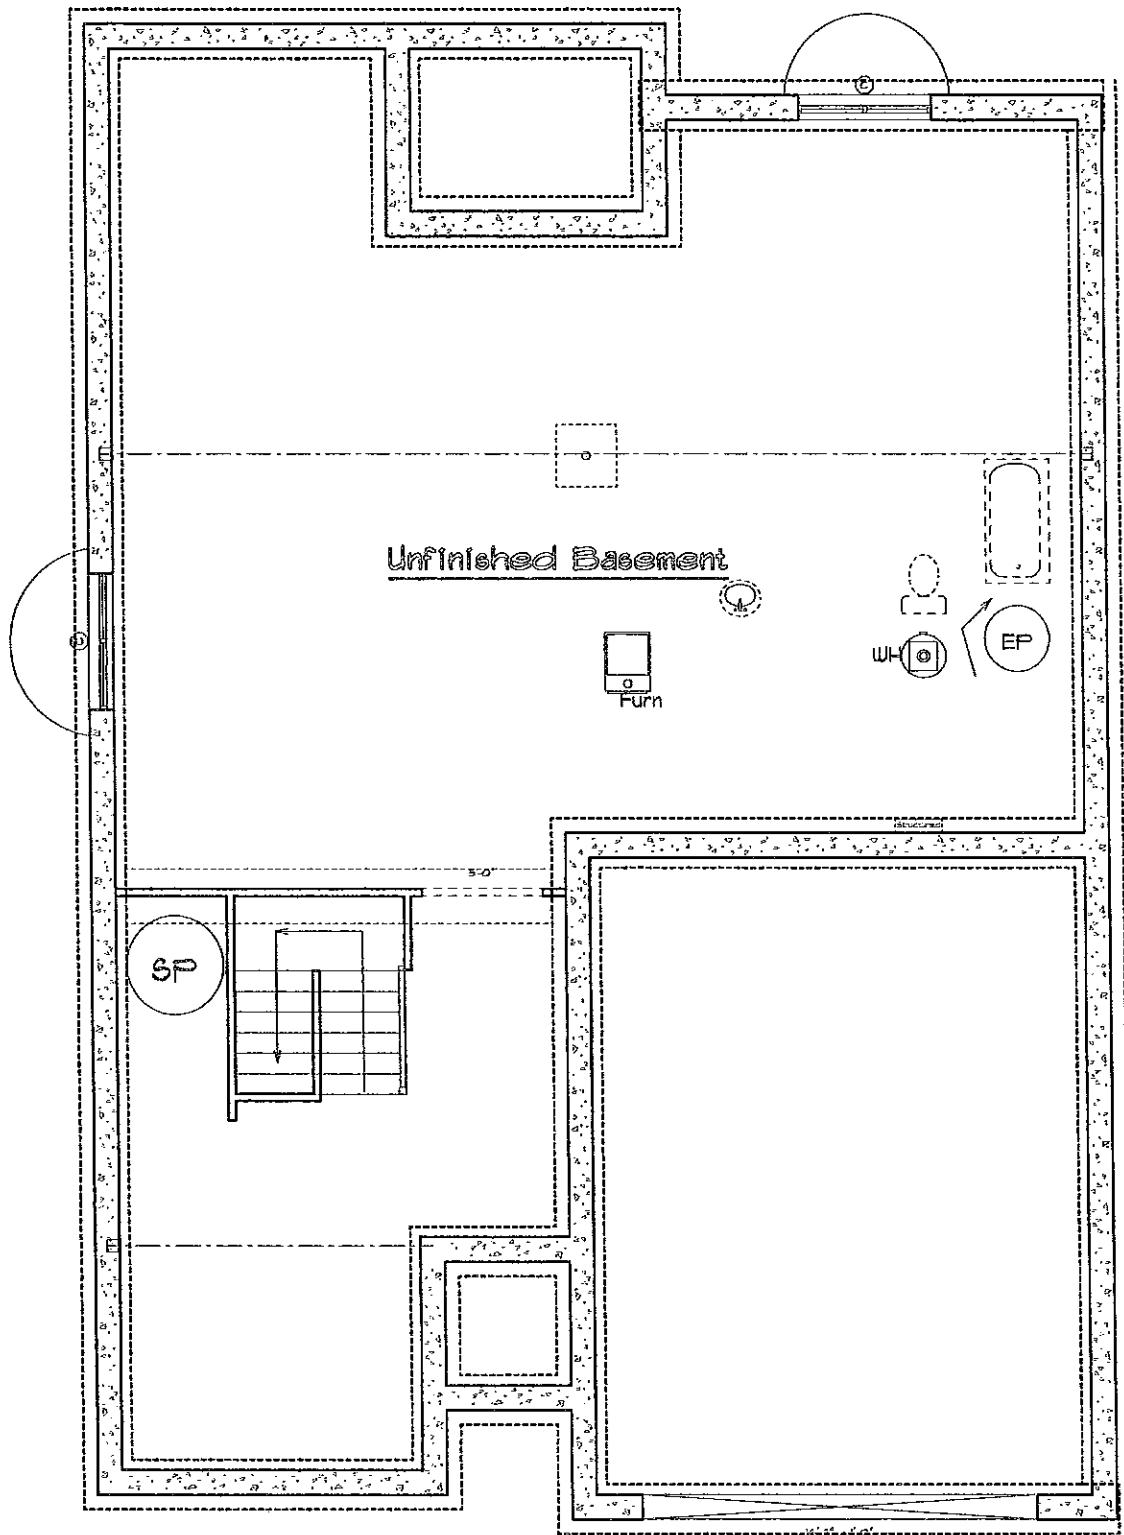

DRAWING NUMBER	D 2804
PLAN:	
CONTRACTOR:	
OWNERS:	
APPROVED BY:	
JOB #	
SCALE:	1/4" = 1'-0"
DATE:	1/14/08
DRAWN BY:	D.H.
NO.	
DATE:	
REVISIONS:	

HALLBECK HOMES INC.
 4101 Fieldstone Rd. Champaign, IL 61822 217-359-7799
 www.HallbeckHomes.com

The Greens at Lincolnshire Fields, Champaign, IL
 Unit 15 and 16

Unfinished Basement

Designers and Builders
 of Quality Homes
 Since 1964